



Typical Installation Detail of Sliding Door in Brick Veneer and Stacker Door

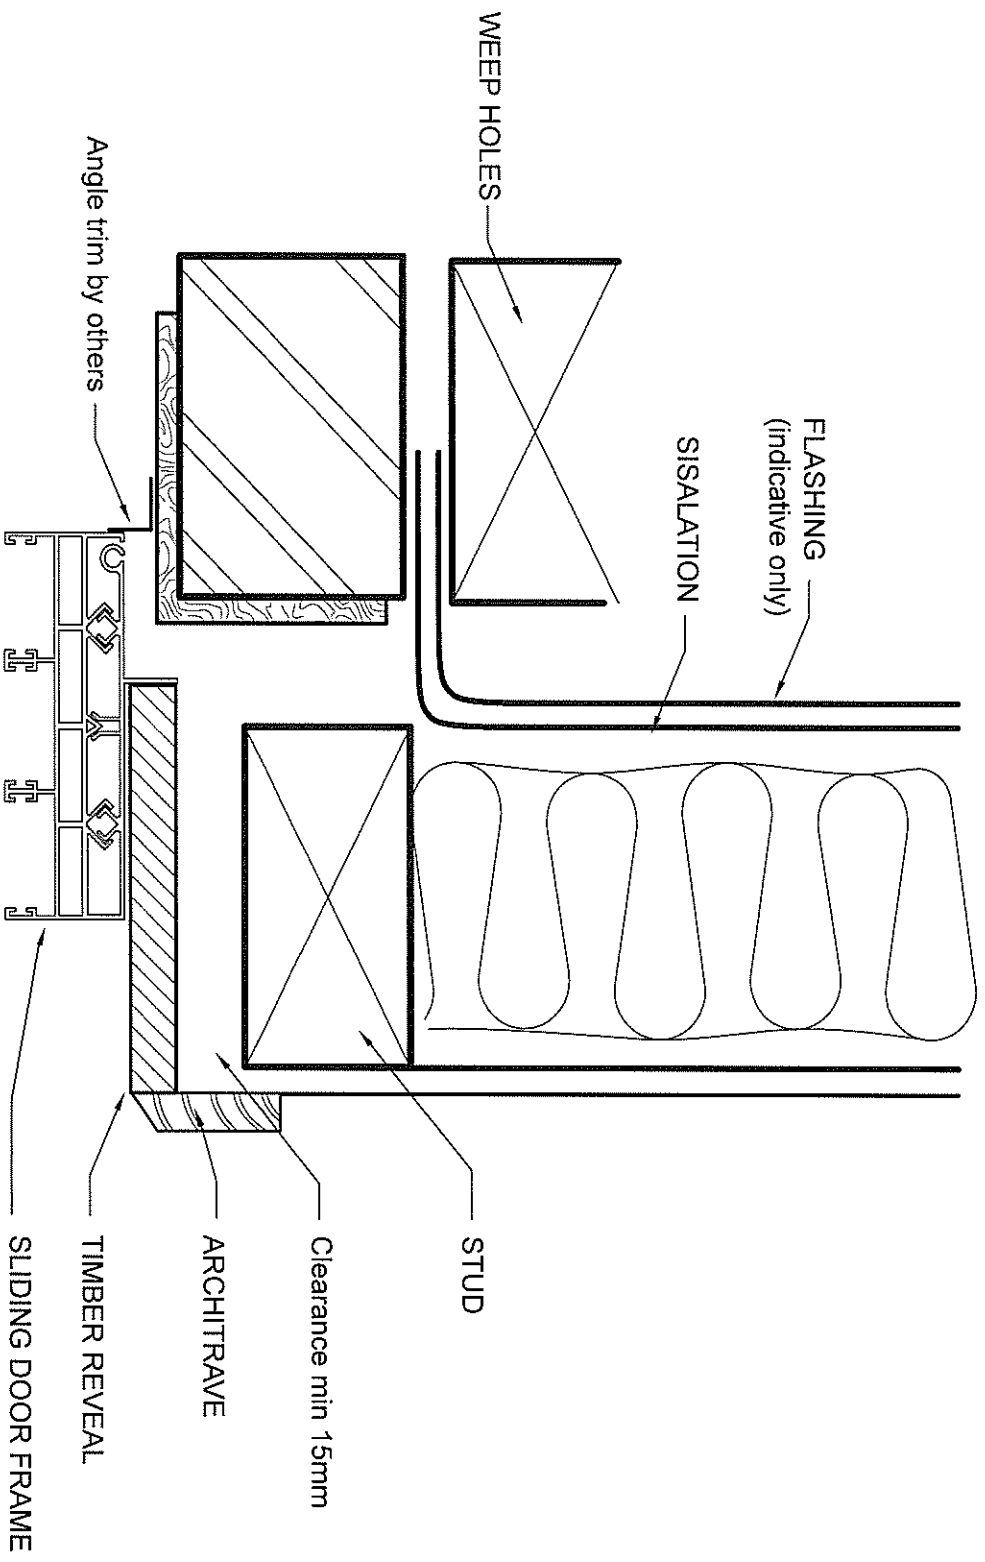

HEAD (Detail)

NOT TO SCALE


Typical Installation Detail of Sliding Door in Brick Veneer and Stacker Door

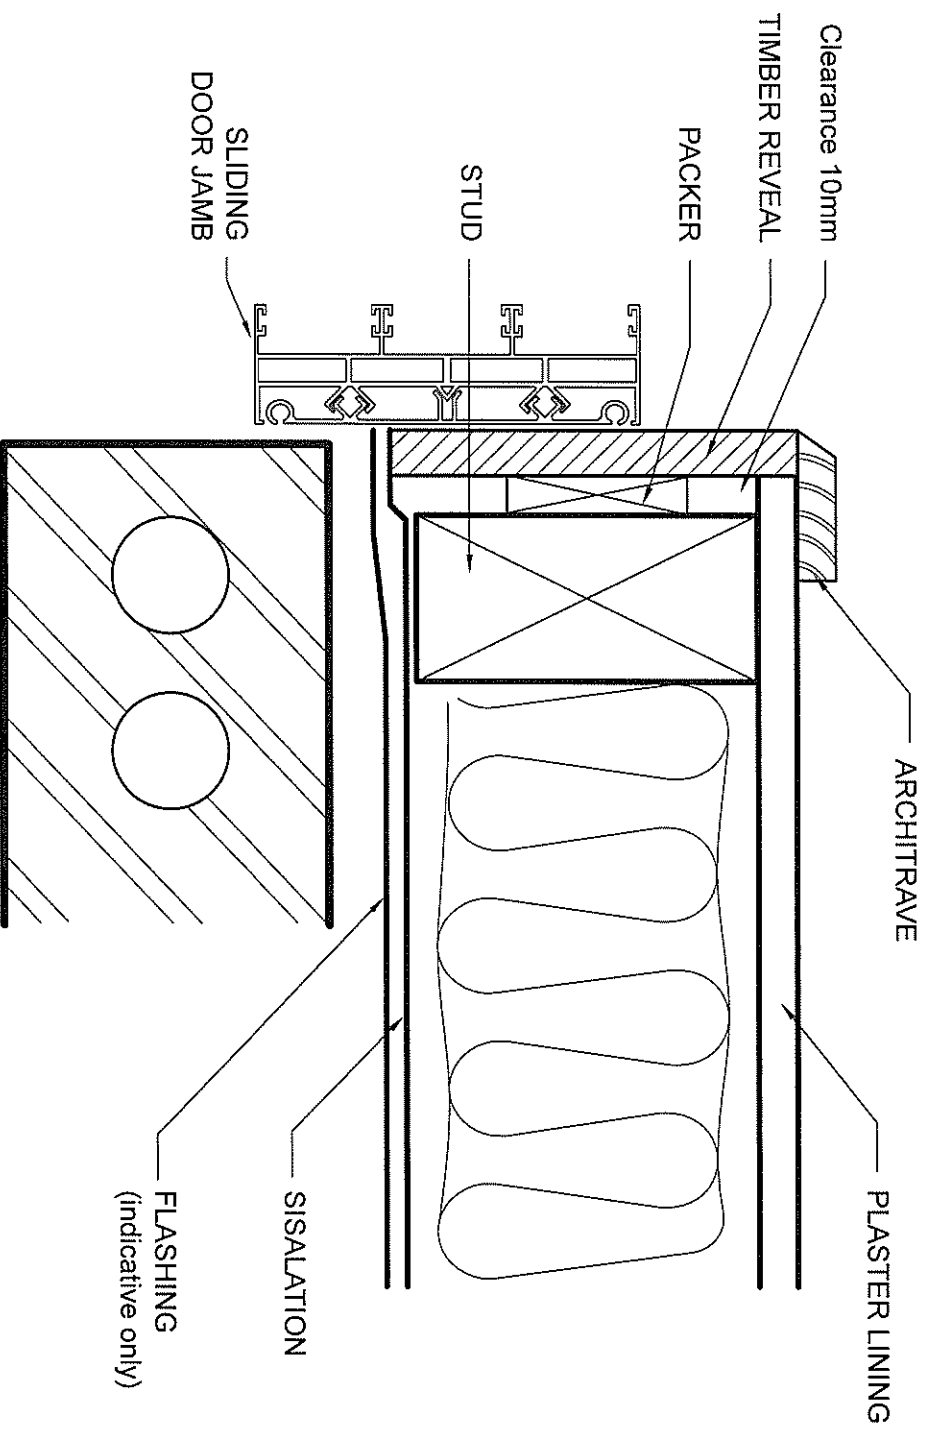

JAMB (Detail)

NOT TO SCALE


Typical Installation Detail of Sliding Door in Brick Veneer and Stacker Door

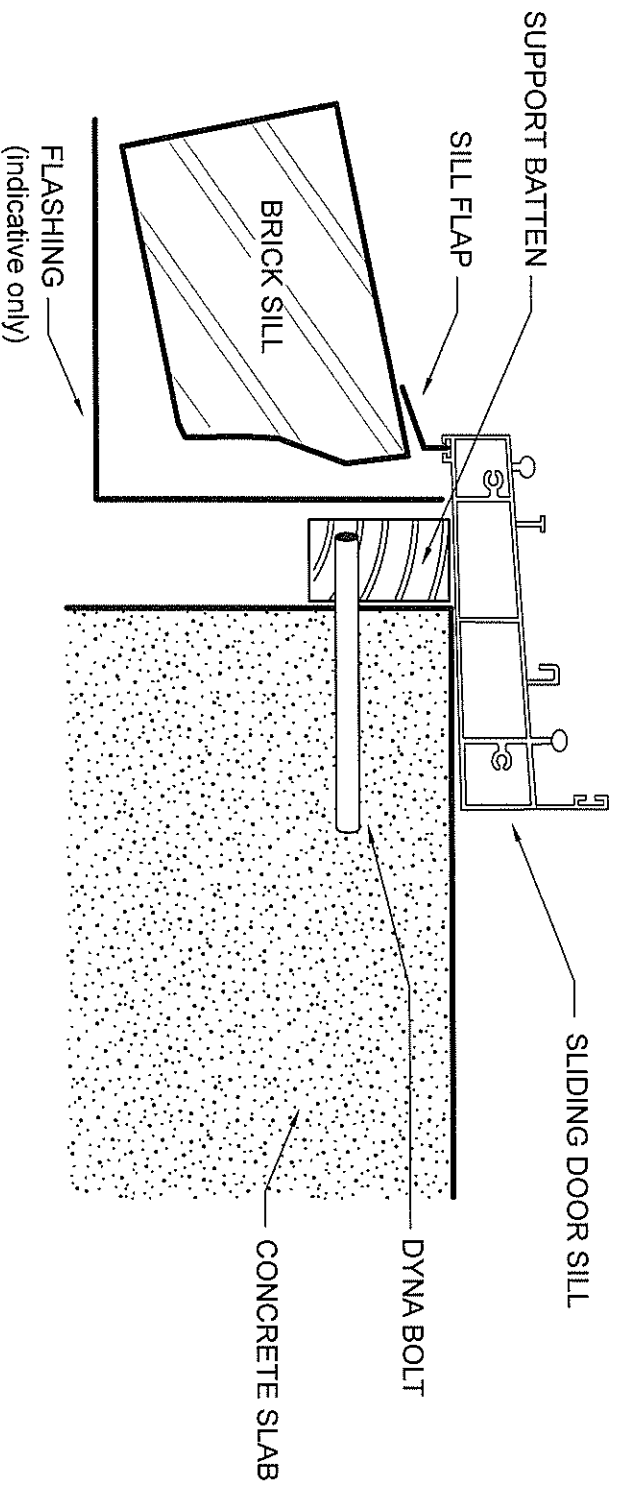

SILL (Detail)

NOT TO SCALE


Typical Installation Detail of Sliding Door and Stacker Door into Double Brick

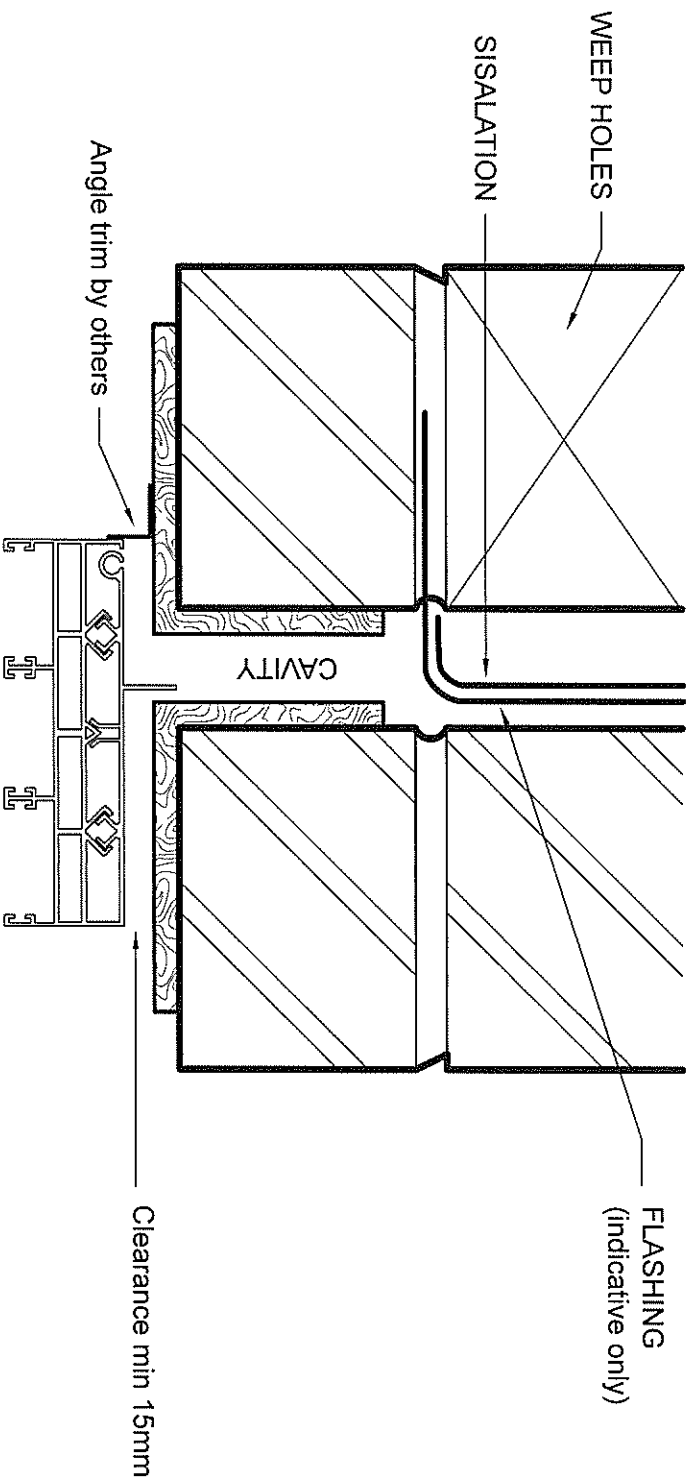

HEAD (Detail)

NOT TO SCALE


Typical Installation Detail of Sliding Door and Stacker Door into Double Brick

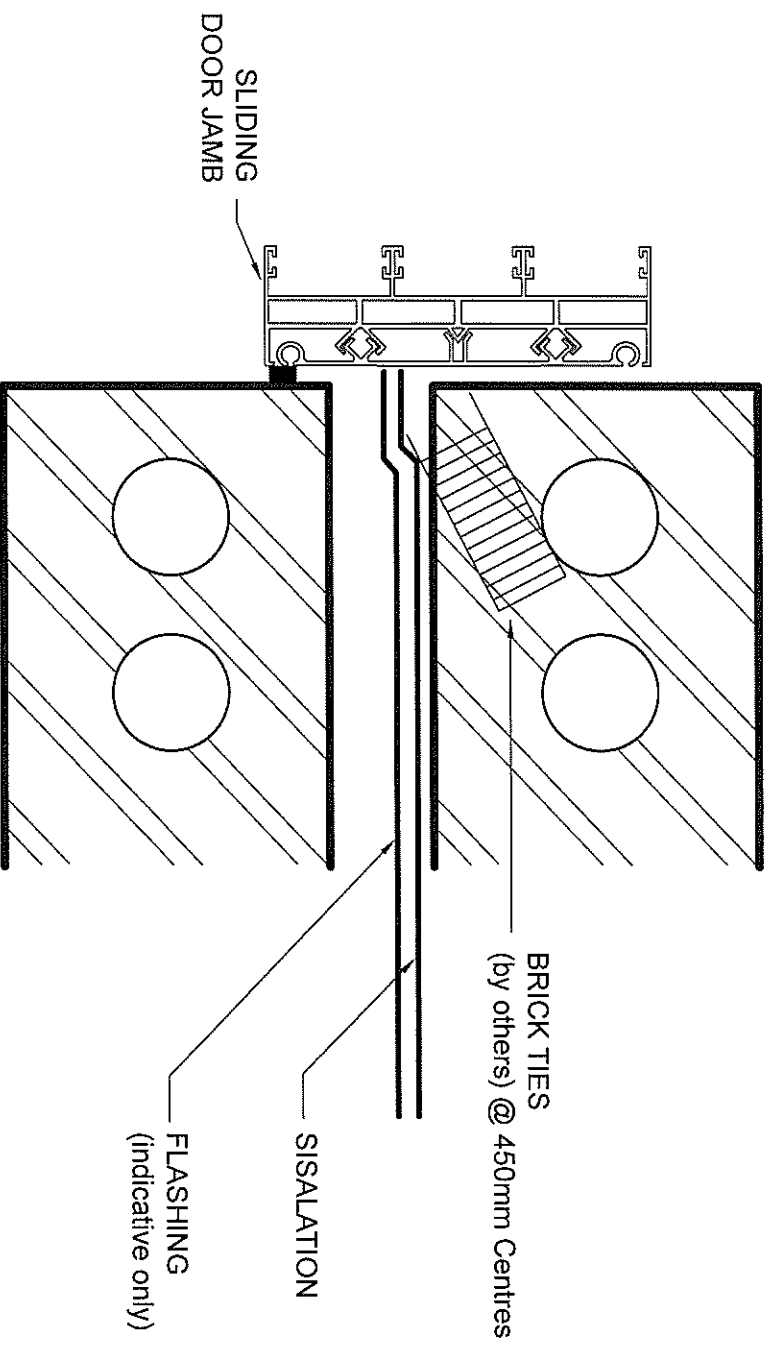

JAMB (Detail)

NOT TO SCALE


Typical Installation Detail of Sliding Door and Stacker Door into Double Brick

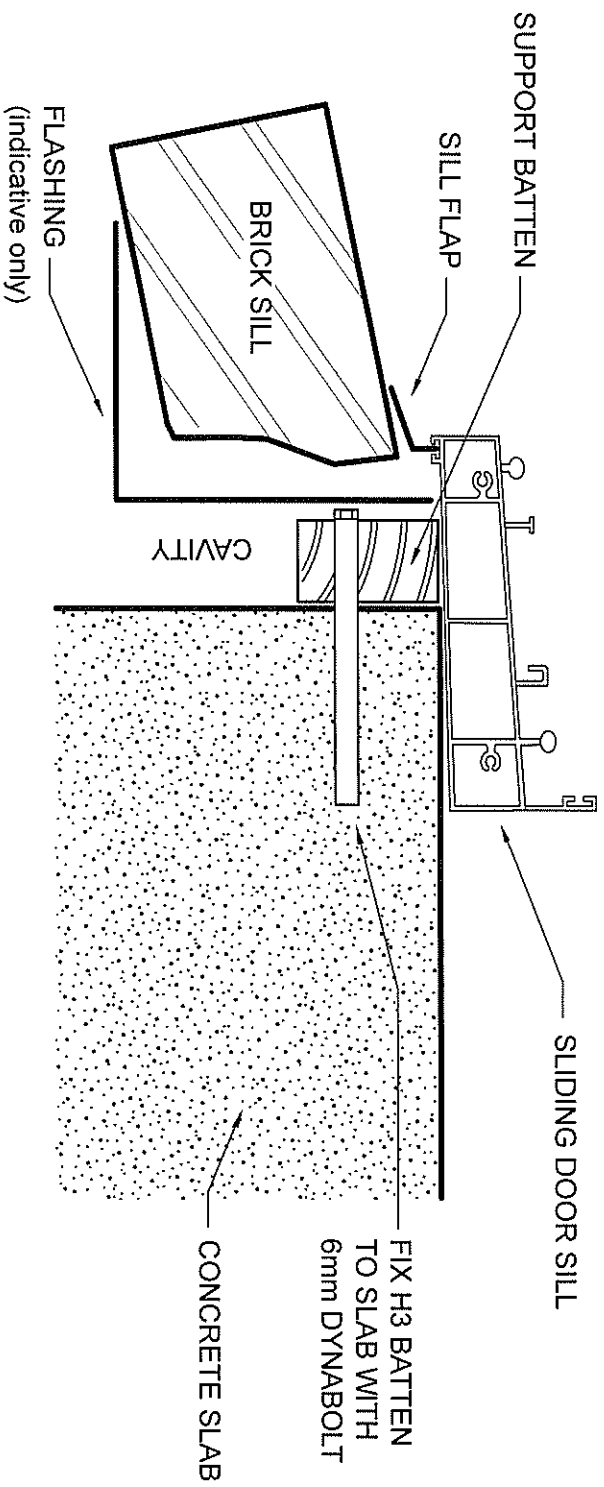

SILL (Detail)

NOT TO SCALE


Typical Installation Detail for Sliding and Stacker Door in Clad Wall

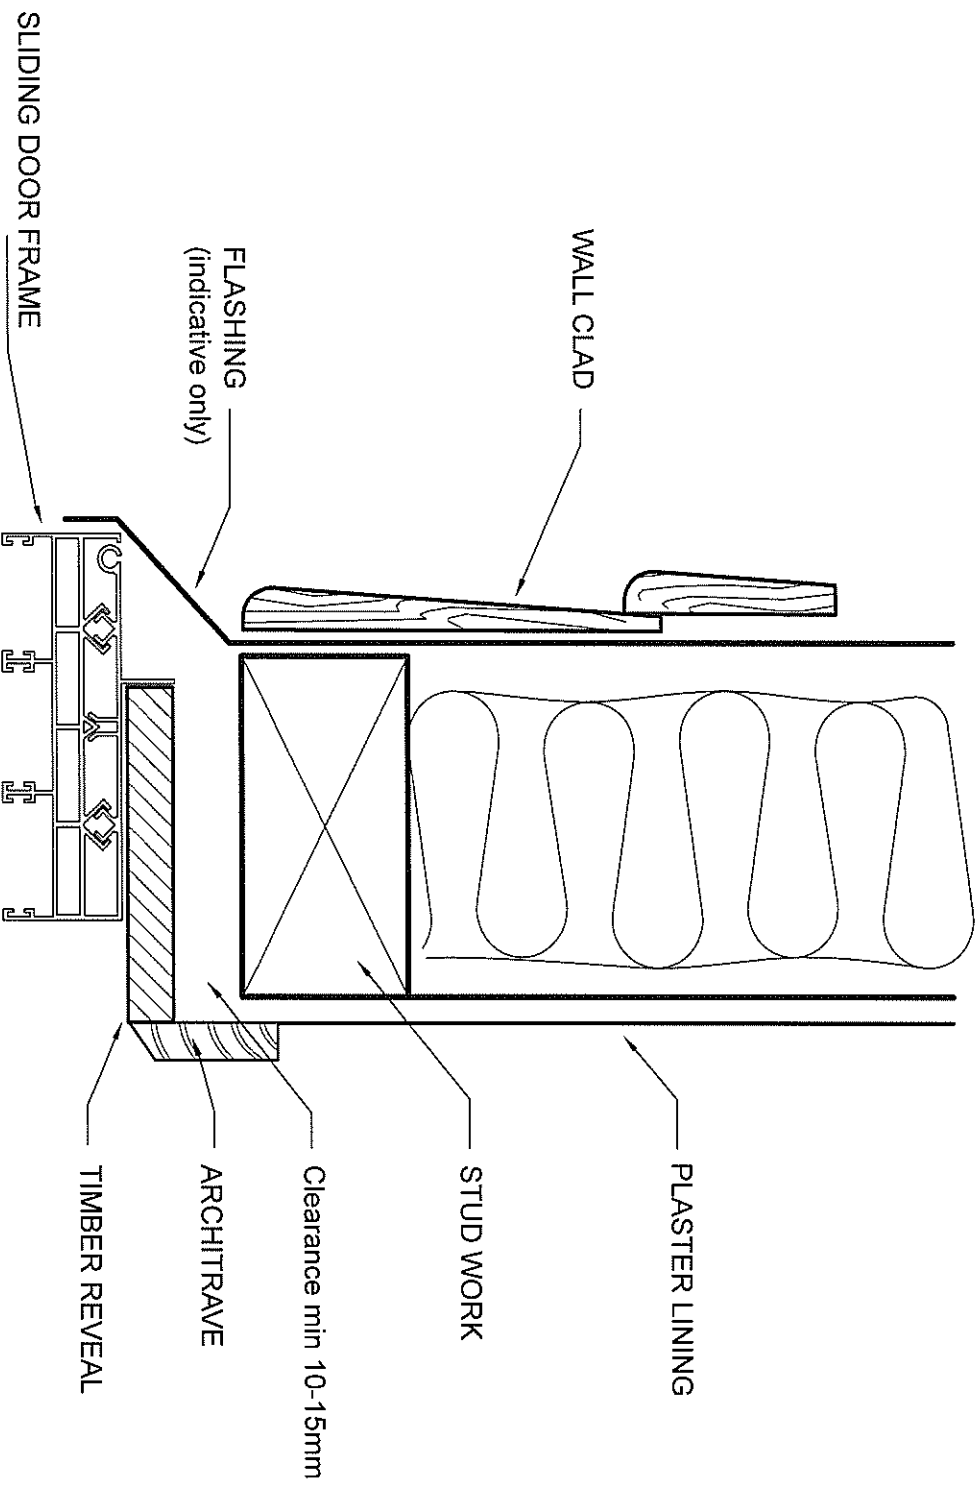

HEAD (Detail)

NOT TO SCALE


Typical Installation Detail for Sliding and Stacker Door in Clad Wall

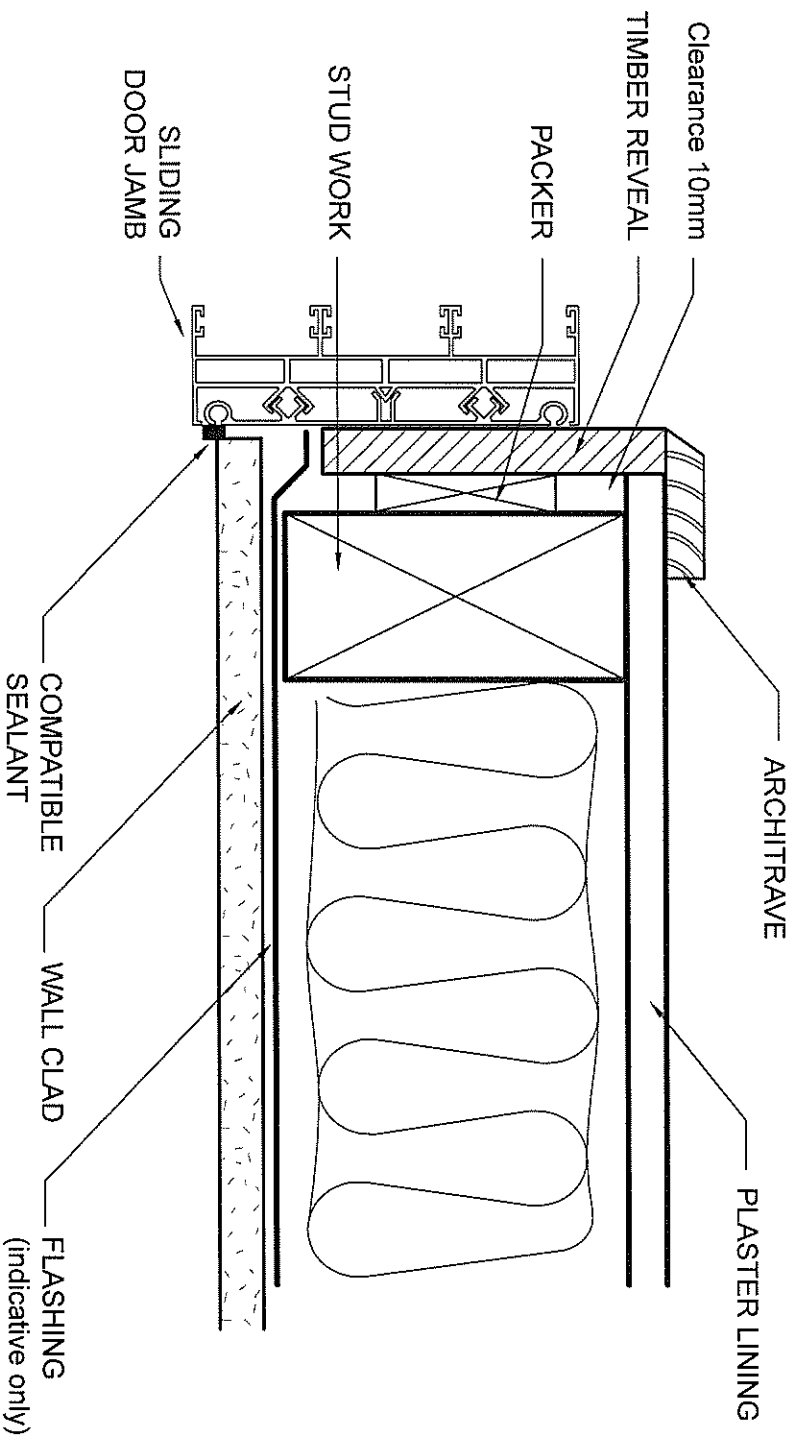

JAMB (Detail)

NOT TO SCALE

Typical Installation Detail for Sliding and Stacker Door in Clad Wall

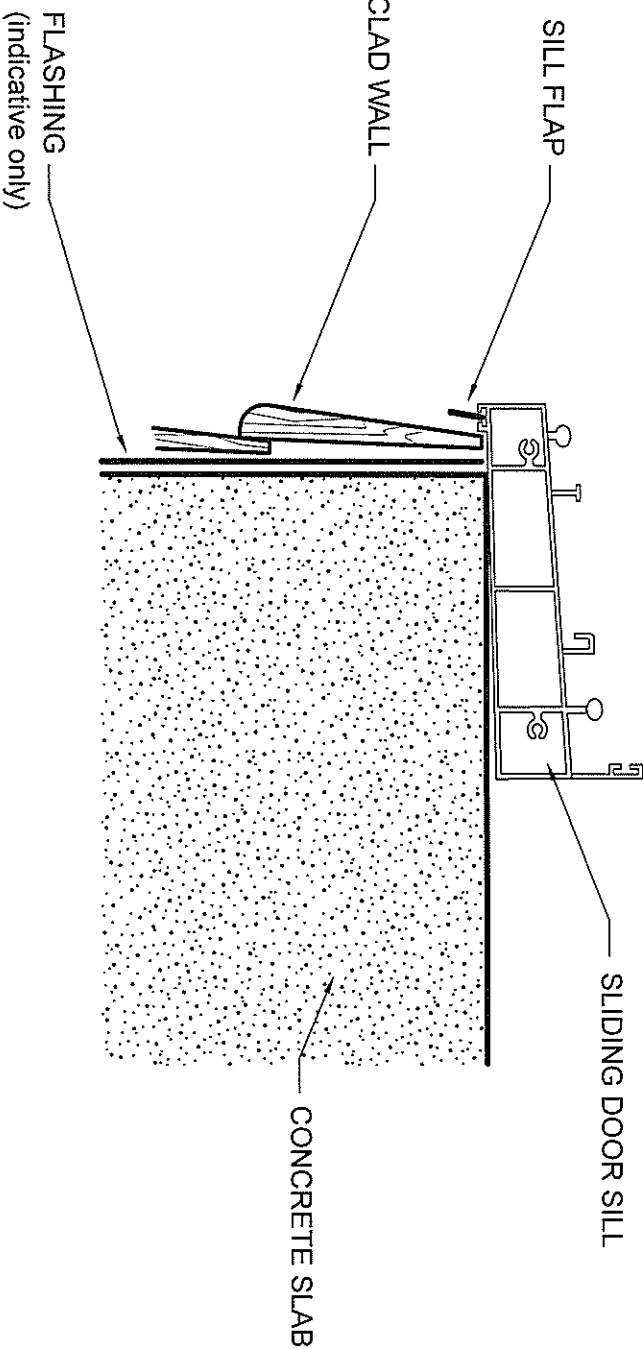

SILL (Detail)

NOT TO SCALE